



300, 700, 300

(10.0)


(27)

PREVET
DLAZ. DESKY
155 m²

PRIZEMI VEZE
DLAZ. DESKY
27.87 m²

MISTNOST PRU
DLAZ. DESKY
27.25 m²

STAV. KOM. TELES.
BOURANI JE
SOUCASTI PROJ.
STAT. ZAJISTENI

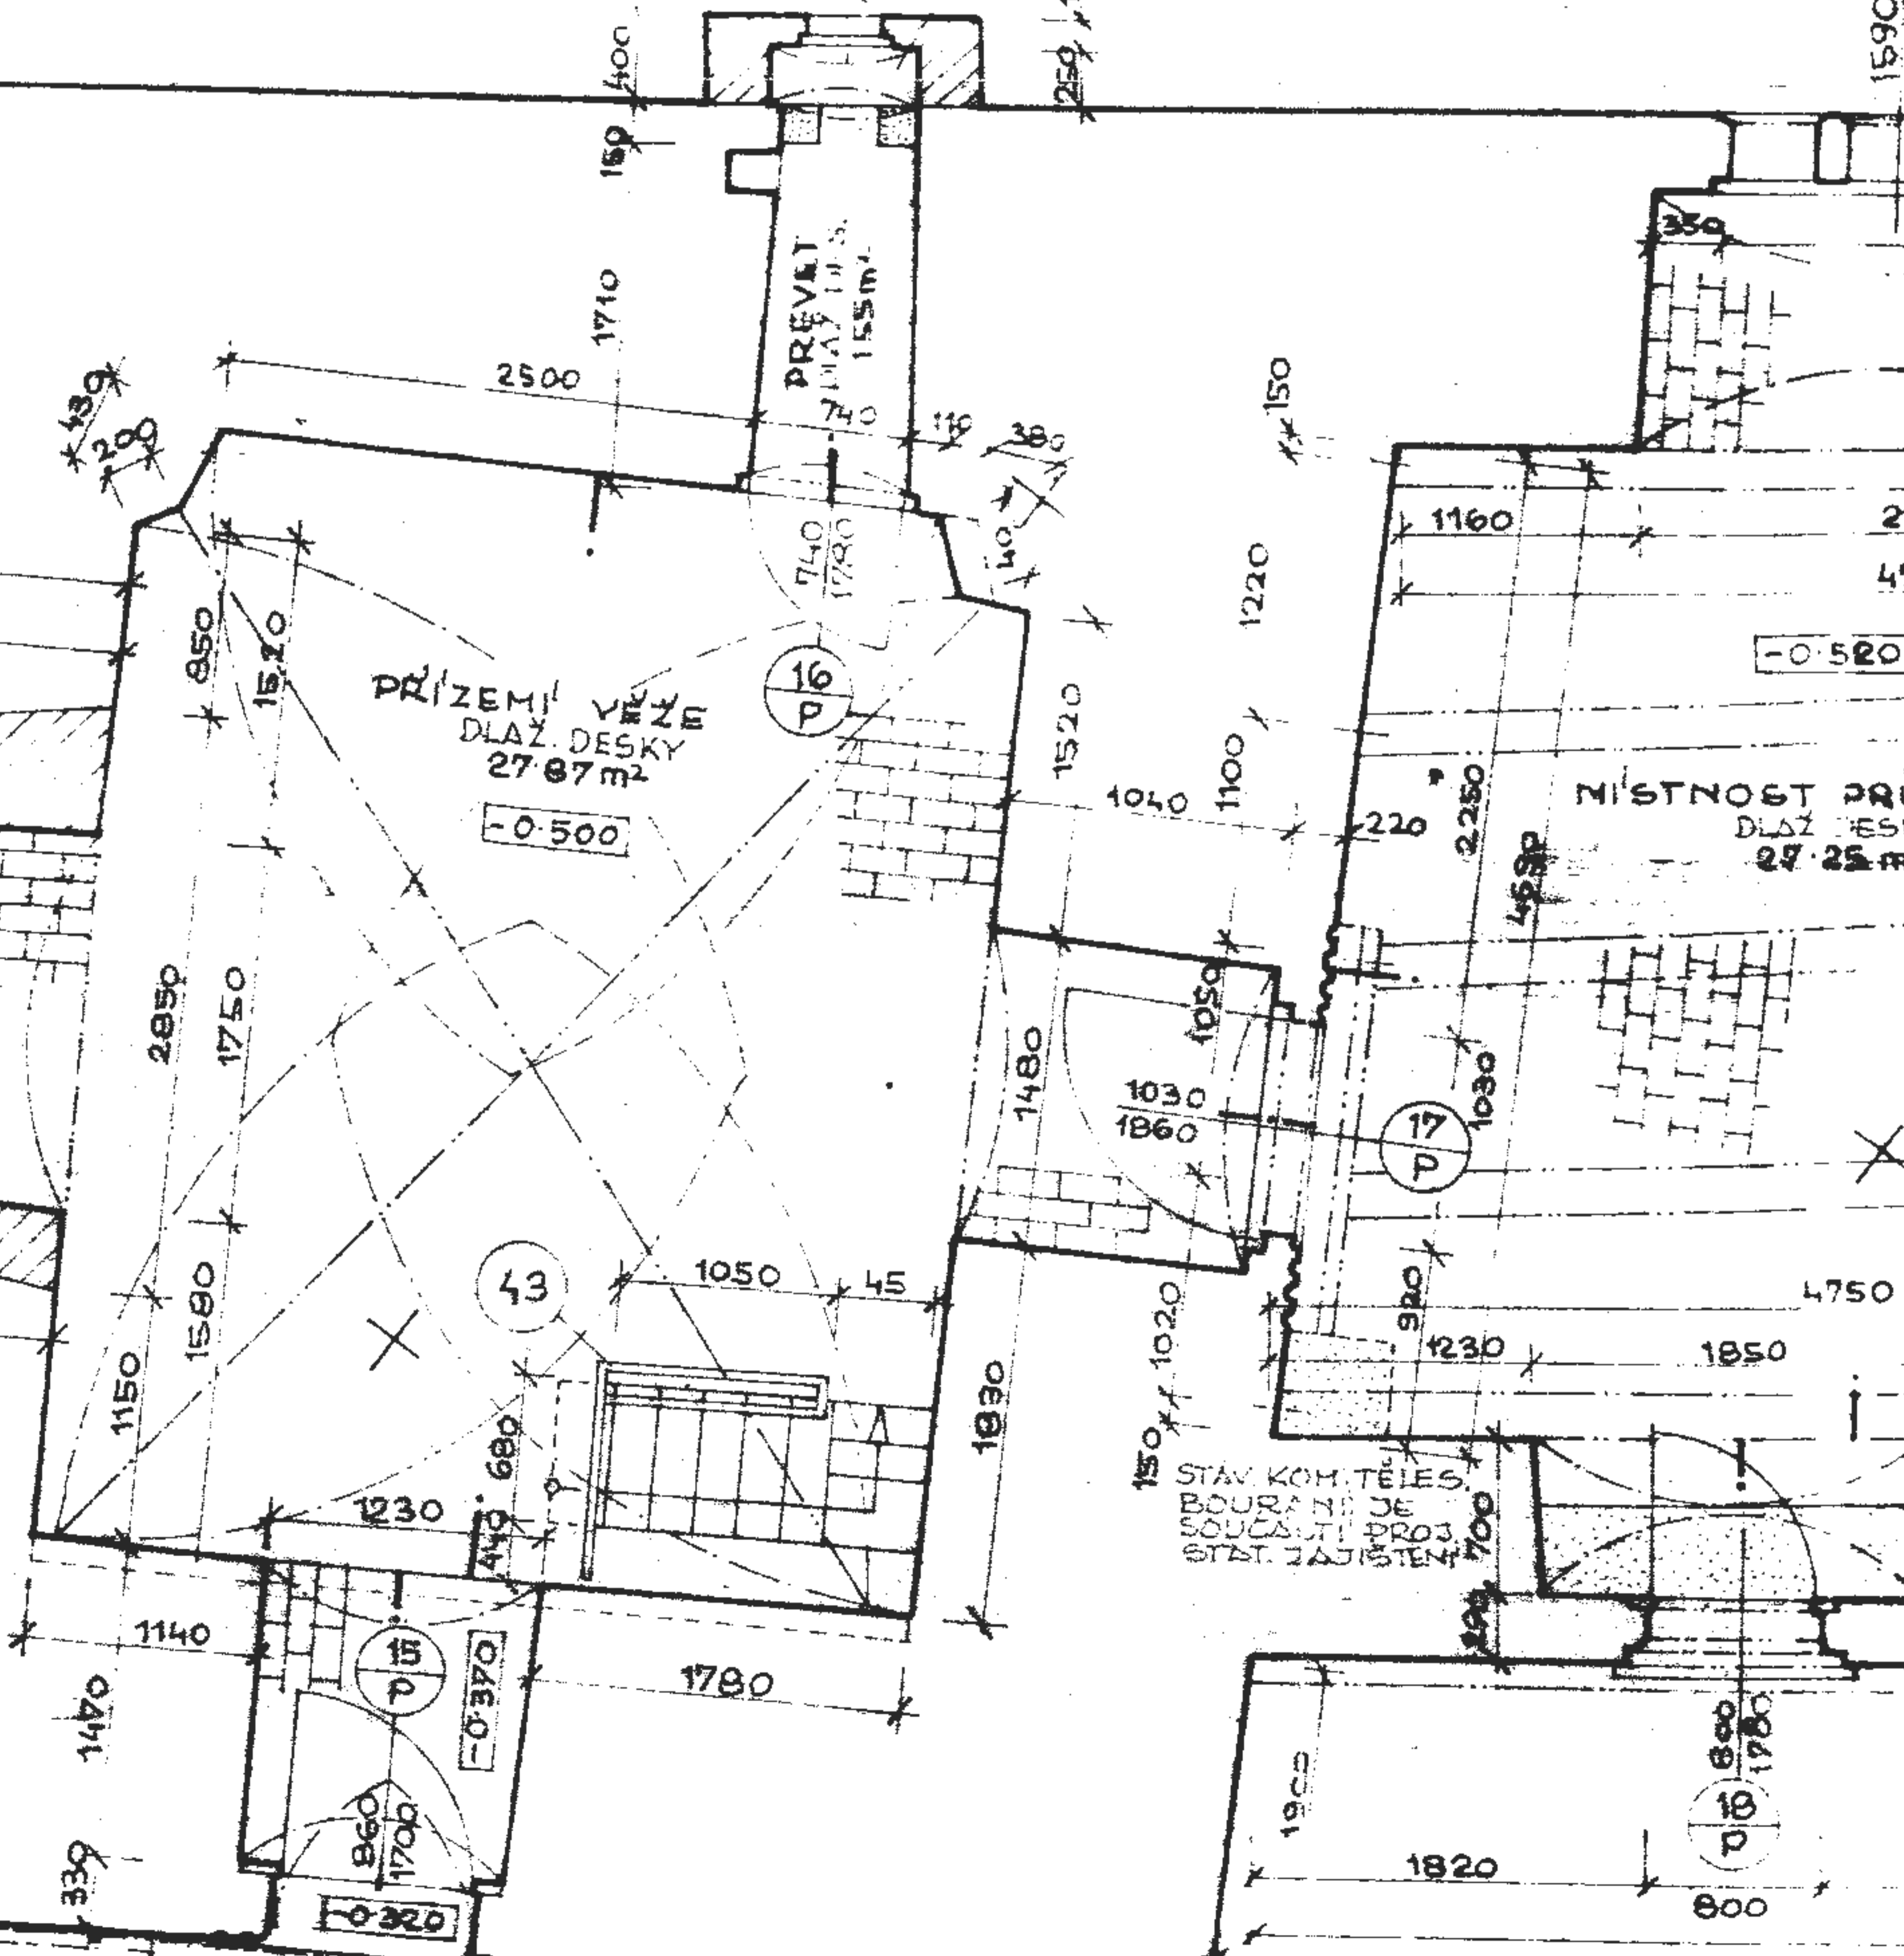

-0.500

-0.520

43

16

17

18

18

1140

1471

1150

1580

2850

1750

850

1510

2530

2240

1980

139

200

2500

1710

150

400

740

1720

740

140

380

259

150

1220

1100

1040

1160

220

2250

4530

1480

1030

1860

150

1020

700

1050

1480

920

1230

220

700

4750

1850

1900

1820

600

1780

800

1590

060

27

47

27

47

27

47

27

47

27

47

27

47

27

47

27

47

27

47

27

47